


RFL MODEL #: B312CE
PROJECT:
BOB EDWARDS PARK
PRESCOTT VALLEY, ARIZONA

DRAWN BY:	RS
DATE:	07/28/16
REVISION:	
DATE:	

SHEET DESCRIPTION:
FLOOR PLAN

SHEET
A1

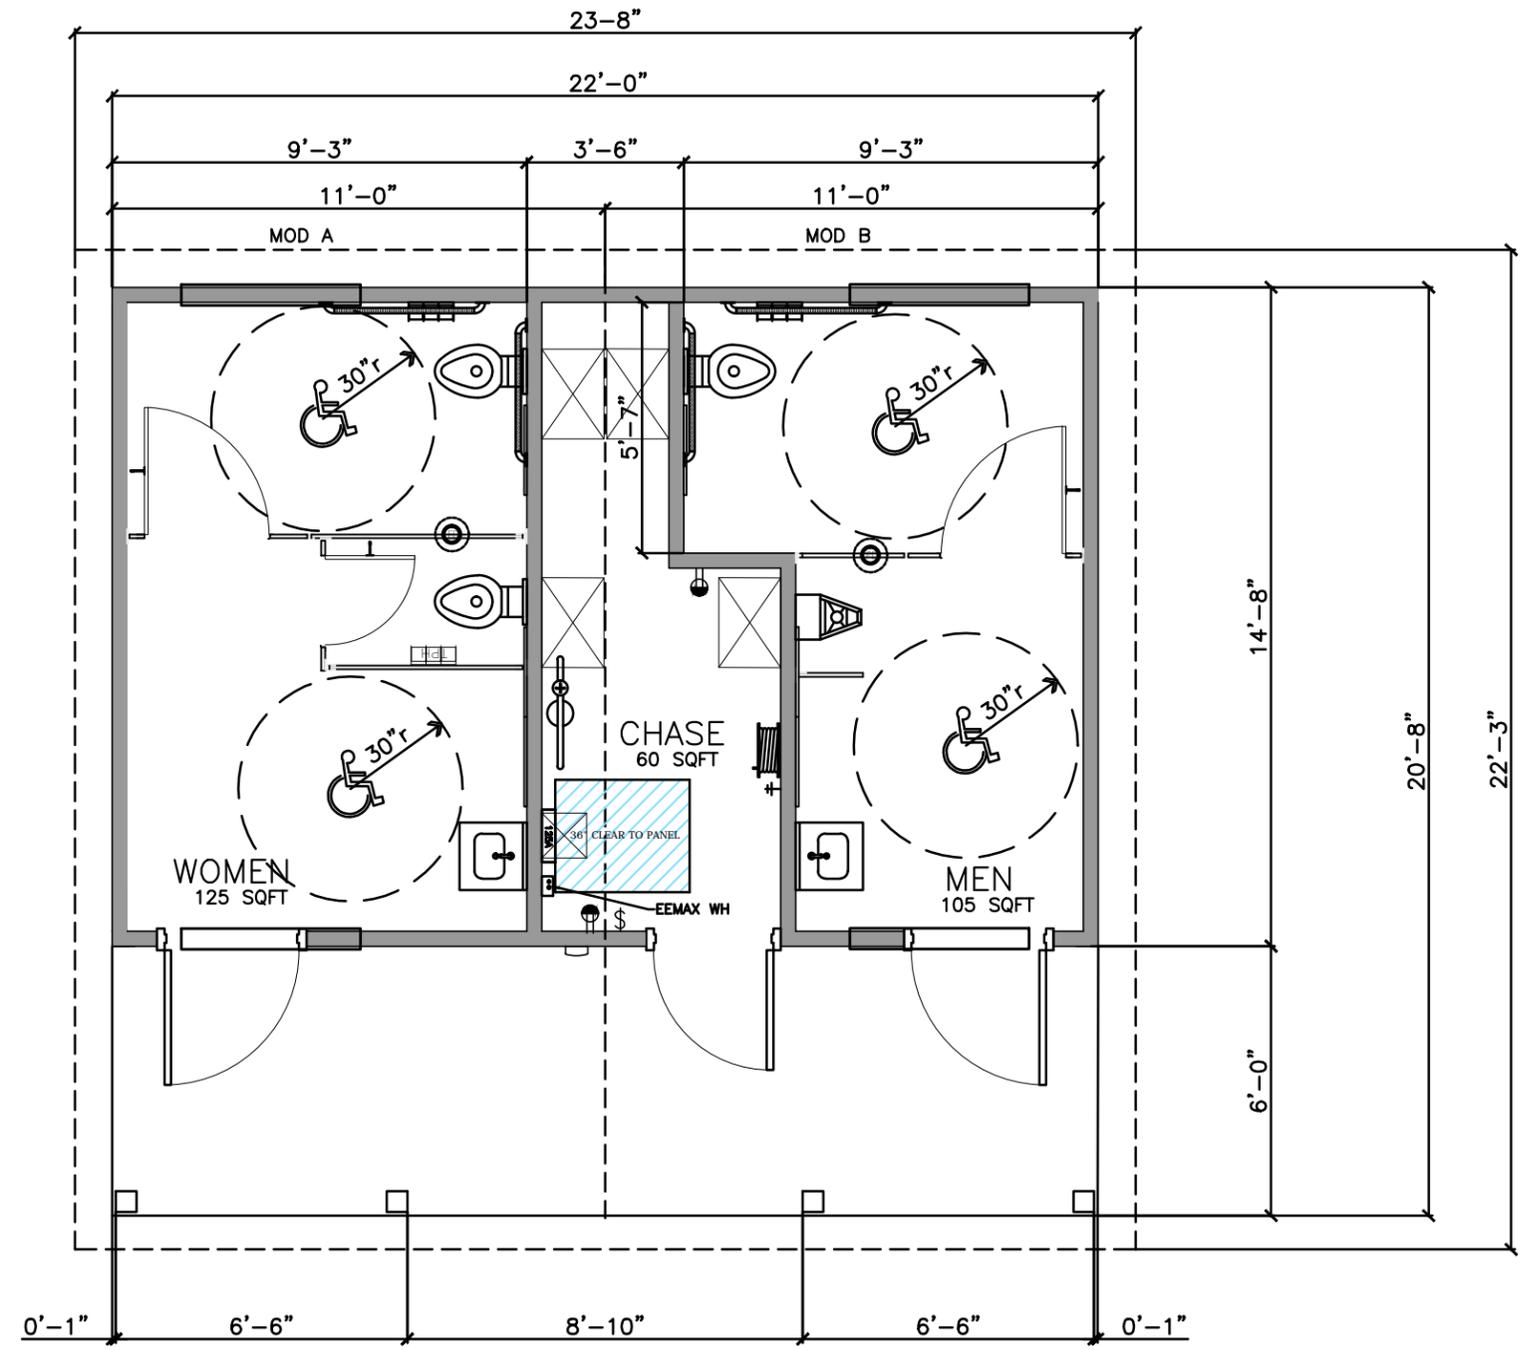


FLOOR PLAN 322 SQ. FT.


DRAWN BY:	RS
DATE:	07/28/16
REVISION:	
DATE:	
REVISION:	
DATE:	
REVISION:	
DATE:	

SHEET DESCRIPTION:
ELEVATIONS


SHEET
A2

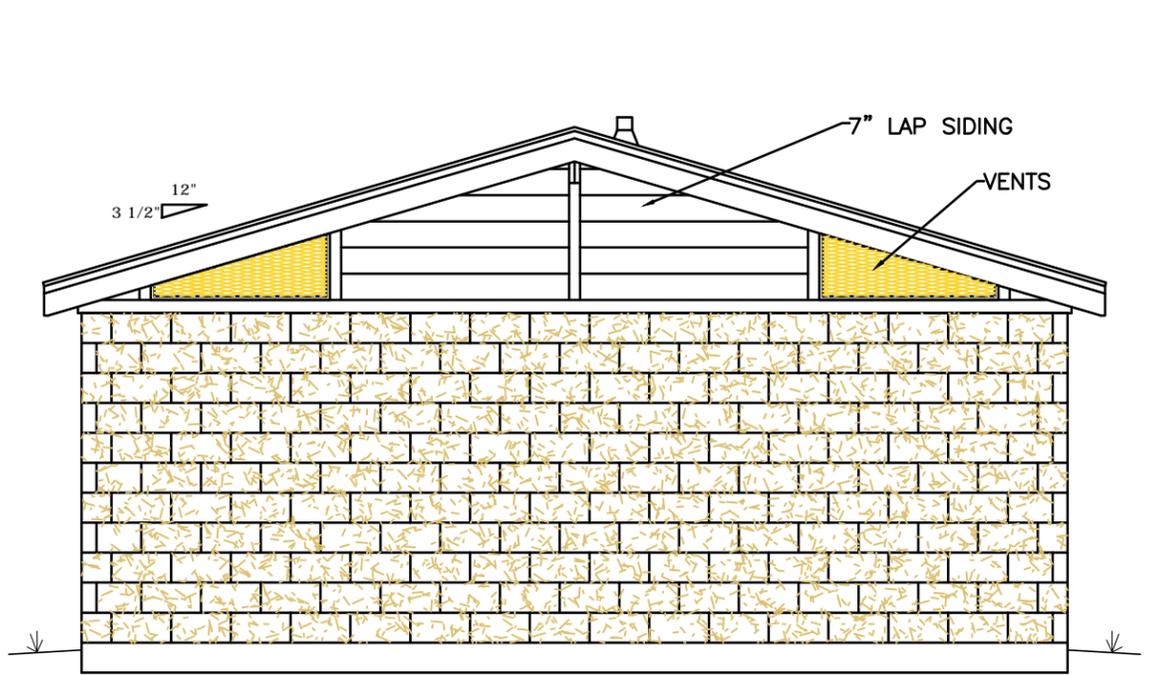

REAR ELEVATION

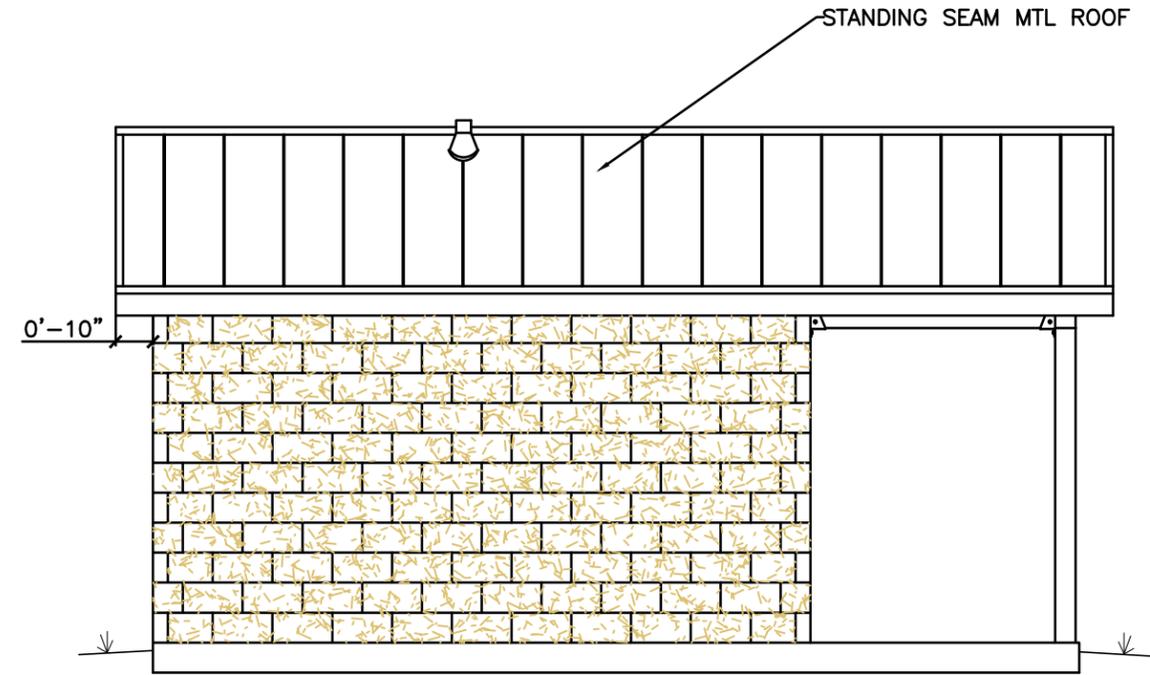

SIDE ELEVATION

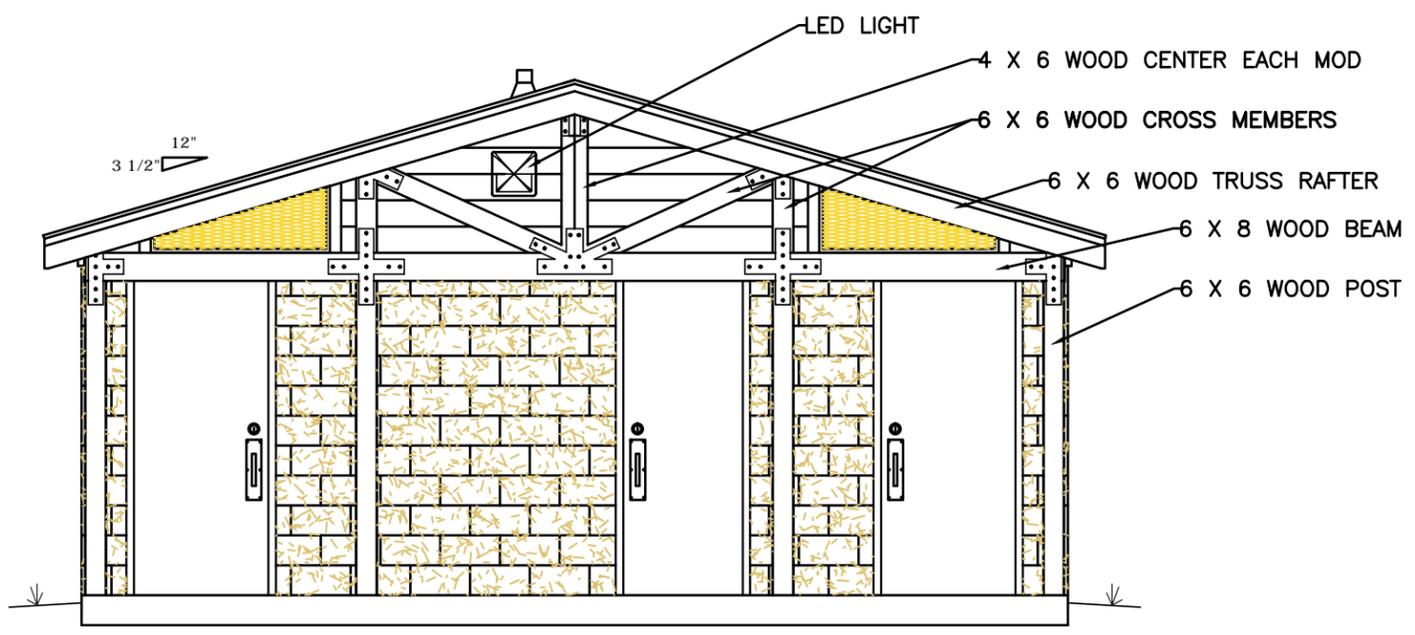

FRONT ELEVATION