






FINAL DEVELOPMENT PLAN
FOR
ANTELOPE MEADOWS
COMMERCIAL CENTER,
LOT 14
APN# 402-02-356B

LOCATED IN A PORTION OF THE SOUTHWEST ONE QUARTER OF SECTION 2 AND
 THE SOUTHEAST ONE QUARTER OF SECTION 3, TOWNSHIP 13 NORTH, RANGE 1
 EAST, OF THE GILA AND SALT RIVER BASE AND MERIDIAN, YAVAPAI COUNTY,
 ARIZONA.

DEVELOPER
 DESERT DEVELOPMENT & DESIGN, CORP.
 P.O. BOX 1150
 DEWEY, AZ 86327
 (928) 632-8018
 CONTACT PERSON: TIM HENRICKSON

ENGINEER
 BC ENGINEERING
 3721 NORTH ETHERIDGE DRIVE
 PRESCOTT VALLEY, ARIZONA 86314
 (928) 899-8772
 WILLIAM J. CARNES, P.E.# 45612

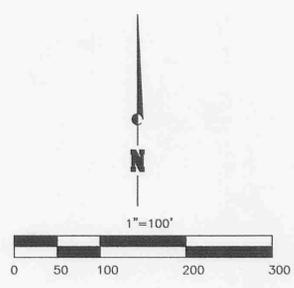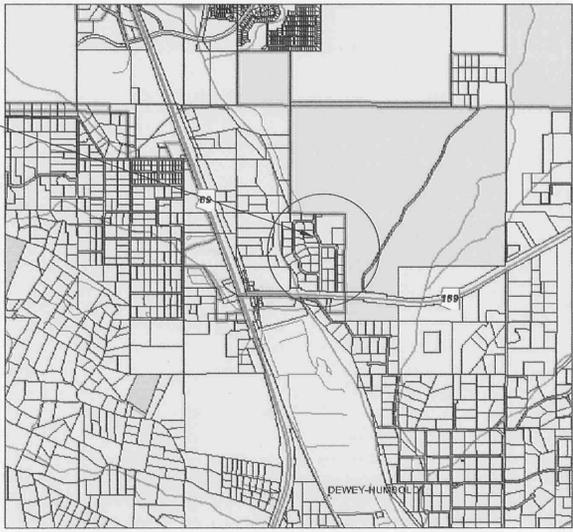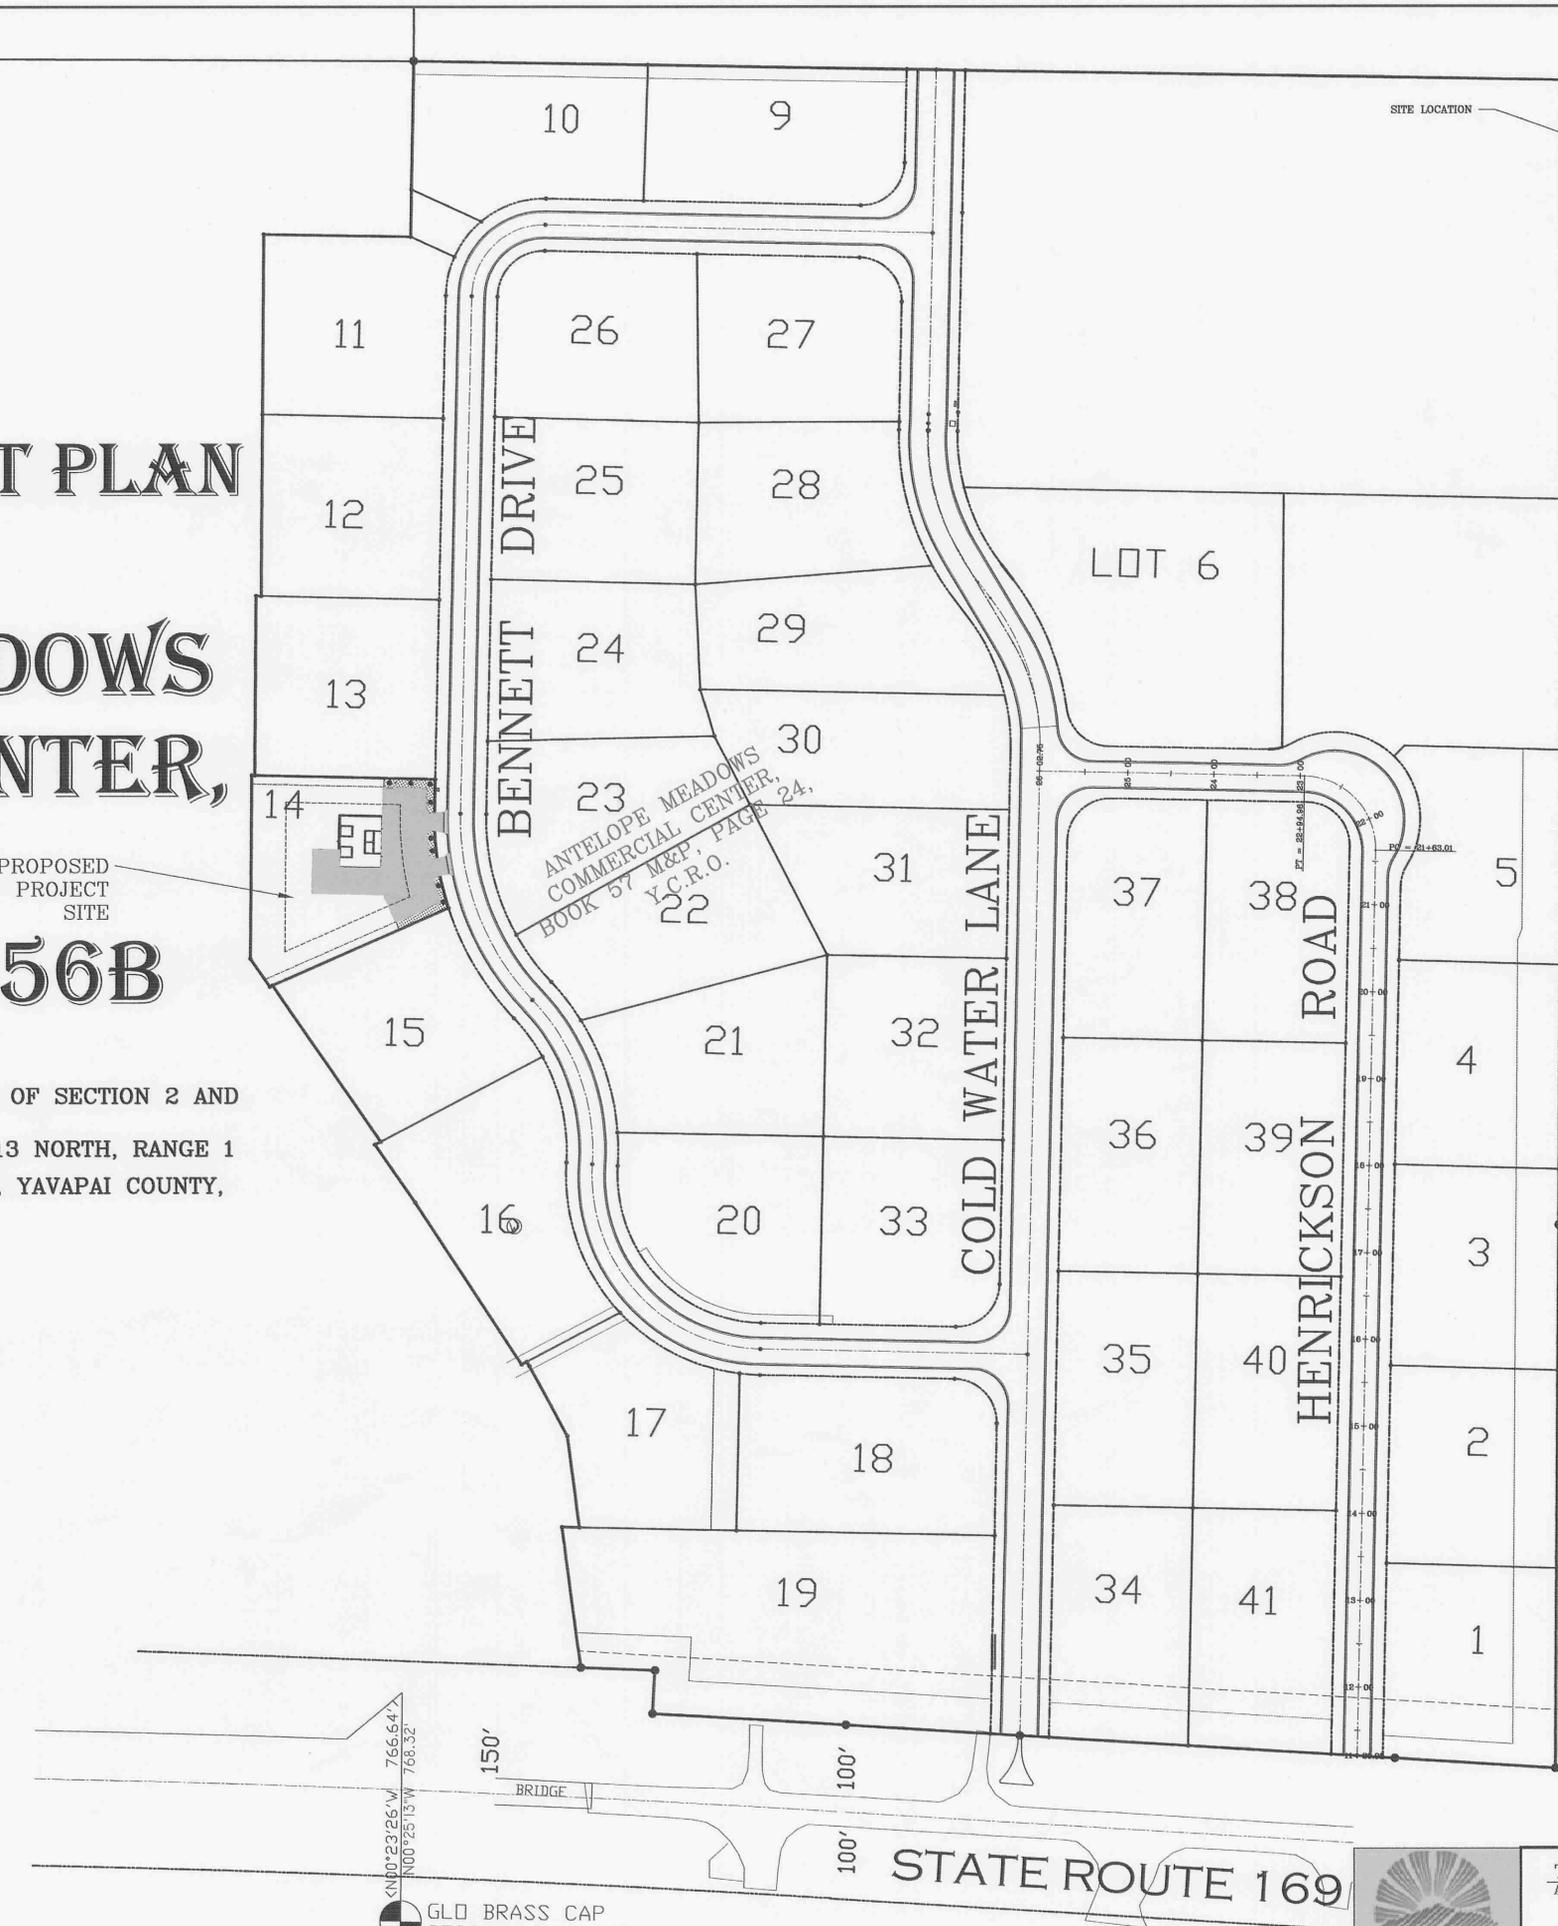

SHEET INDEX	
SHEET #	DESCRIPTION
SHEET 1	COVER TITLE SHEET
SHEET 2	SITE PLAN



SHEET 1 OF 2

GLD BRASS CAP
 SECS. 2, 3, 10, 11



TOWN OF PRESCOTT VALLEY
 APPROVED BY:

BC ENGINEERING 3721 NORTH ETHERIDGE DRIVE PRESCOTT VALLEY, ARIZONA 86314 (928) 899-8772	
JOB NO: 07172	DRAWN: BC
CREW: -	DATE: 10-21-2009
CLIENT: ROSKOPF	CHECKED: BC
SCALE: 1"=100'	DATE: 10-21-2009