


1 REAR ELEVATION
A-22 SCALE: 1/4" = 1'-0"

NOTE:
Bid documents should not be registered or used as a basis for construction. The contractor is responsible for all portions of the documents that pertain to the work covered by sub-bids. Bidder assumes full responsibility for errors or misinterpretations resulting from use of partial sets of Bidding Documents by itself or any sub-bidder.


Contracting information or errors found in the contract documents should be brought to the attention of the architect immediately. Questions and concerns shall be clarified by addendum. In the event of a conflict in the drawings, bidder should assume that the least expensive option will meet the project requirements.

ADVENTURE'S FIRST STOP
MAVERIK
 MAVERIK, Inc. #419
 NW CORNER OF N.
 GLASSFORD HILLS RD. &
 LAKESHORE
 PRESCOTT VALLEY, AZ
 86314

#	DATE	DESC.

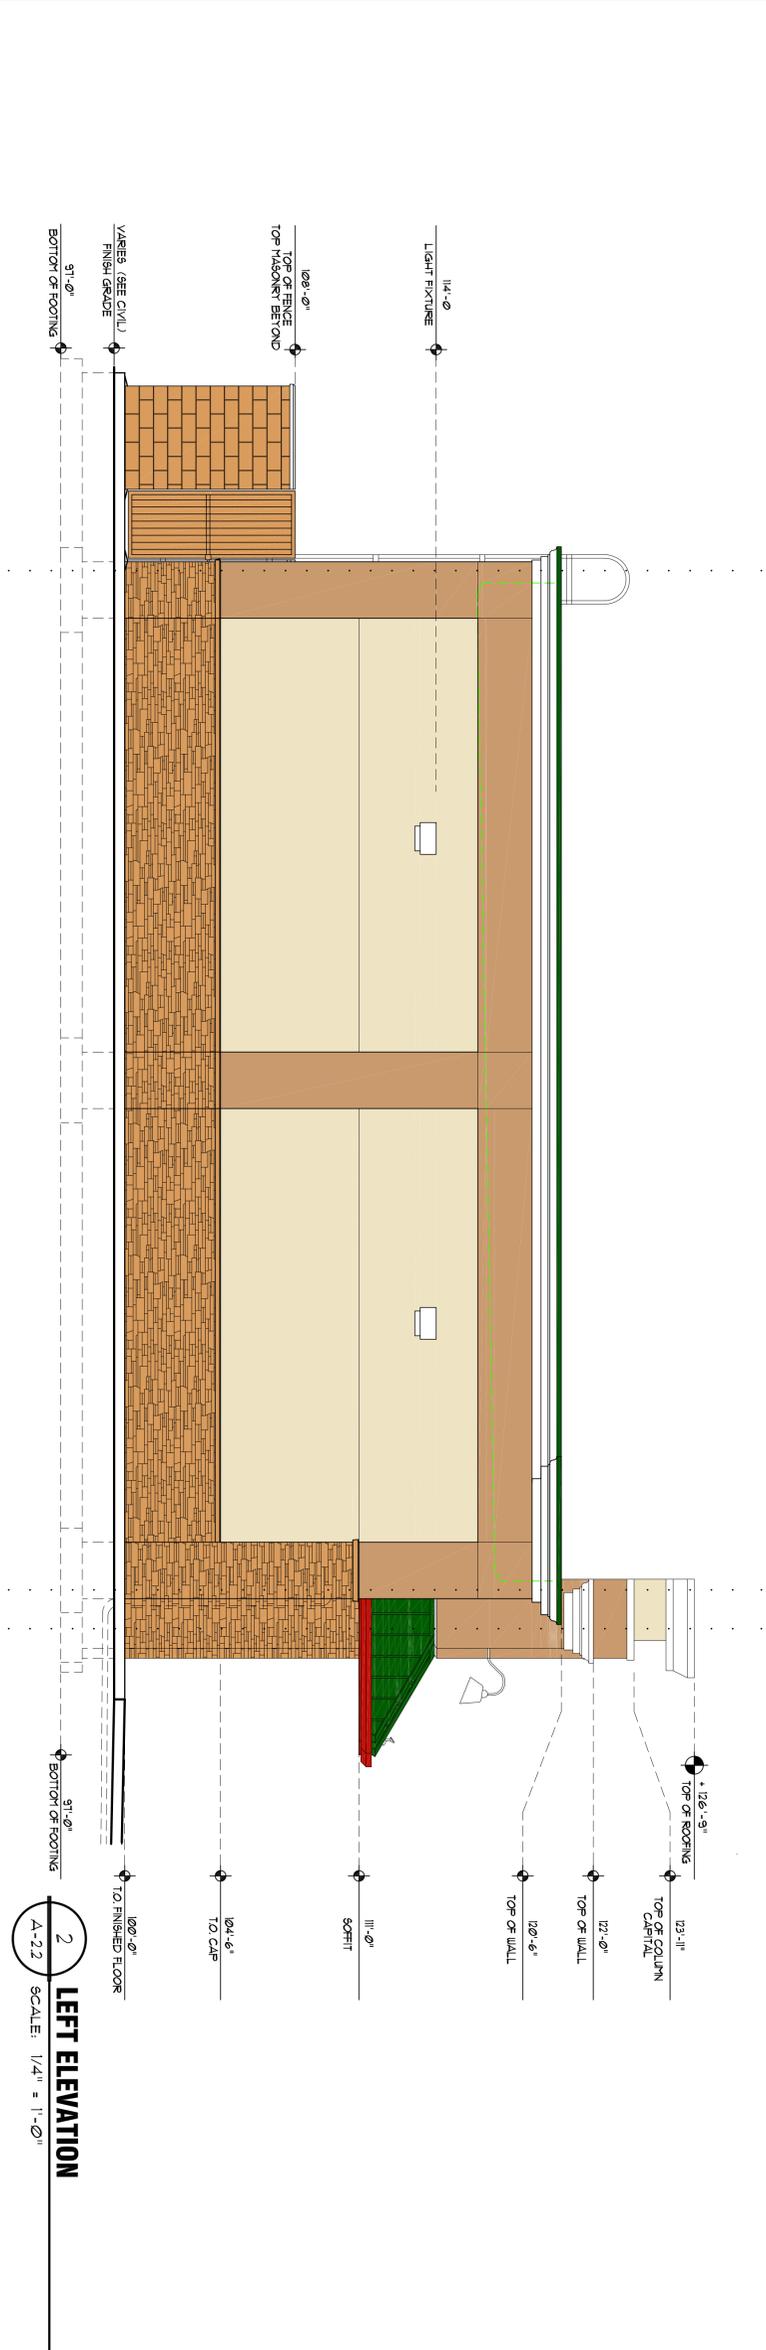

2 LEFT ELEVATION
A-22 SCALE: 1/4" = 1'-0"

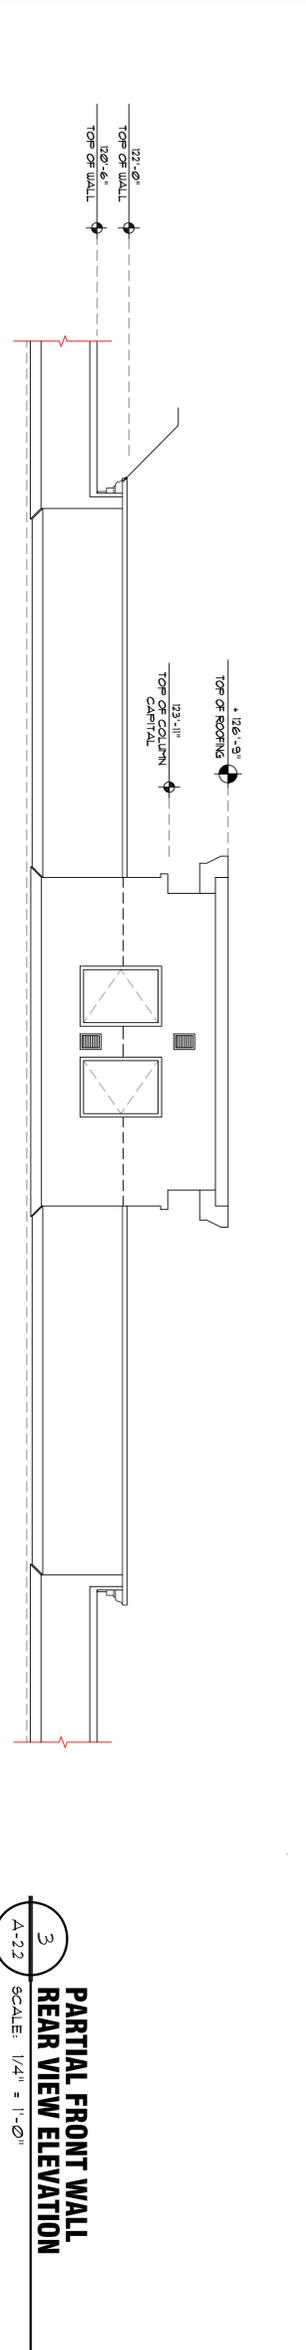

3 PARTIAL FRONT WALL REAR VIEW ELEVATION
A-22 SCALE: 1/4" = 1'-0"

dixon + associates
 architecture, planning, interiors
 833 south 200 east
 salt lake city, utah 84111
 t: 801.595.6400
 f: 801.595.8900

PROJECT NO.: 9052
 CAD DWG FILE: JMS
 DRAWN BY: JMS
 CHECKED BY: DD

SHEET TITLE
ARCHITECTURAL ELEVATIONS