

Design and construction documents are prepared and issued by the architect in accordance with the provisions of the contract documents. The architect is not responsible for the construction of the project or for the safety of the project. 

Date: 04/01/2019
Issue: 04/01/2019
BUPREMIT

Drawn By: [Redacted]
Project No.: 18796


All work, materials, and systems shown in these plans and specifications, including all referenced national accounts is the sole responsibility of the General Contractor to purchase, schedule, and install complete as shown and referenced. The design (Dick's Sporting Goods) has no scope of work and/or responsibility shown in these plans and/or specifications.

DICK'S SPORTING GOODS
 PRESCOTT VALLEY CROSSROADS
 PRESCOTT, AZ
 store #1131



HERSCHMAN ARCHITECTS INCORPORATED
 2600 BERRY ROAD, SUITE 400
 CLEVELAND, OH 44128
 TEL: (216) 223-3210
 FAX: (216) 223-3210
 www.herschmanarchitects.com

FINAL DEVELOPMENT PLAN
 AS1.0a

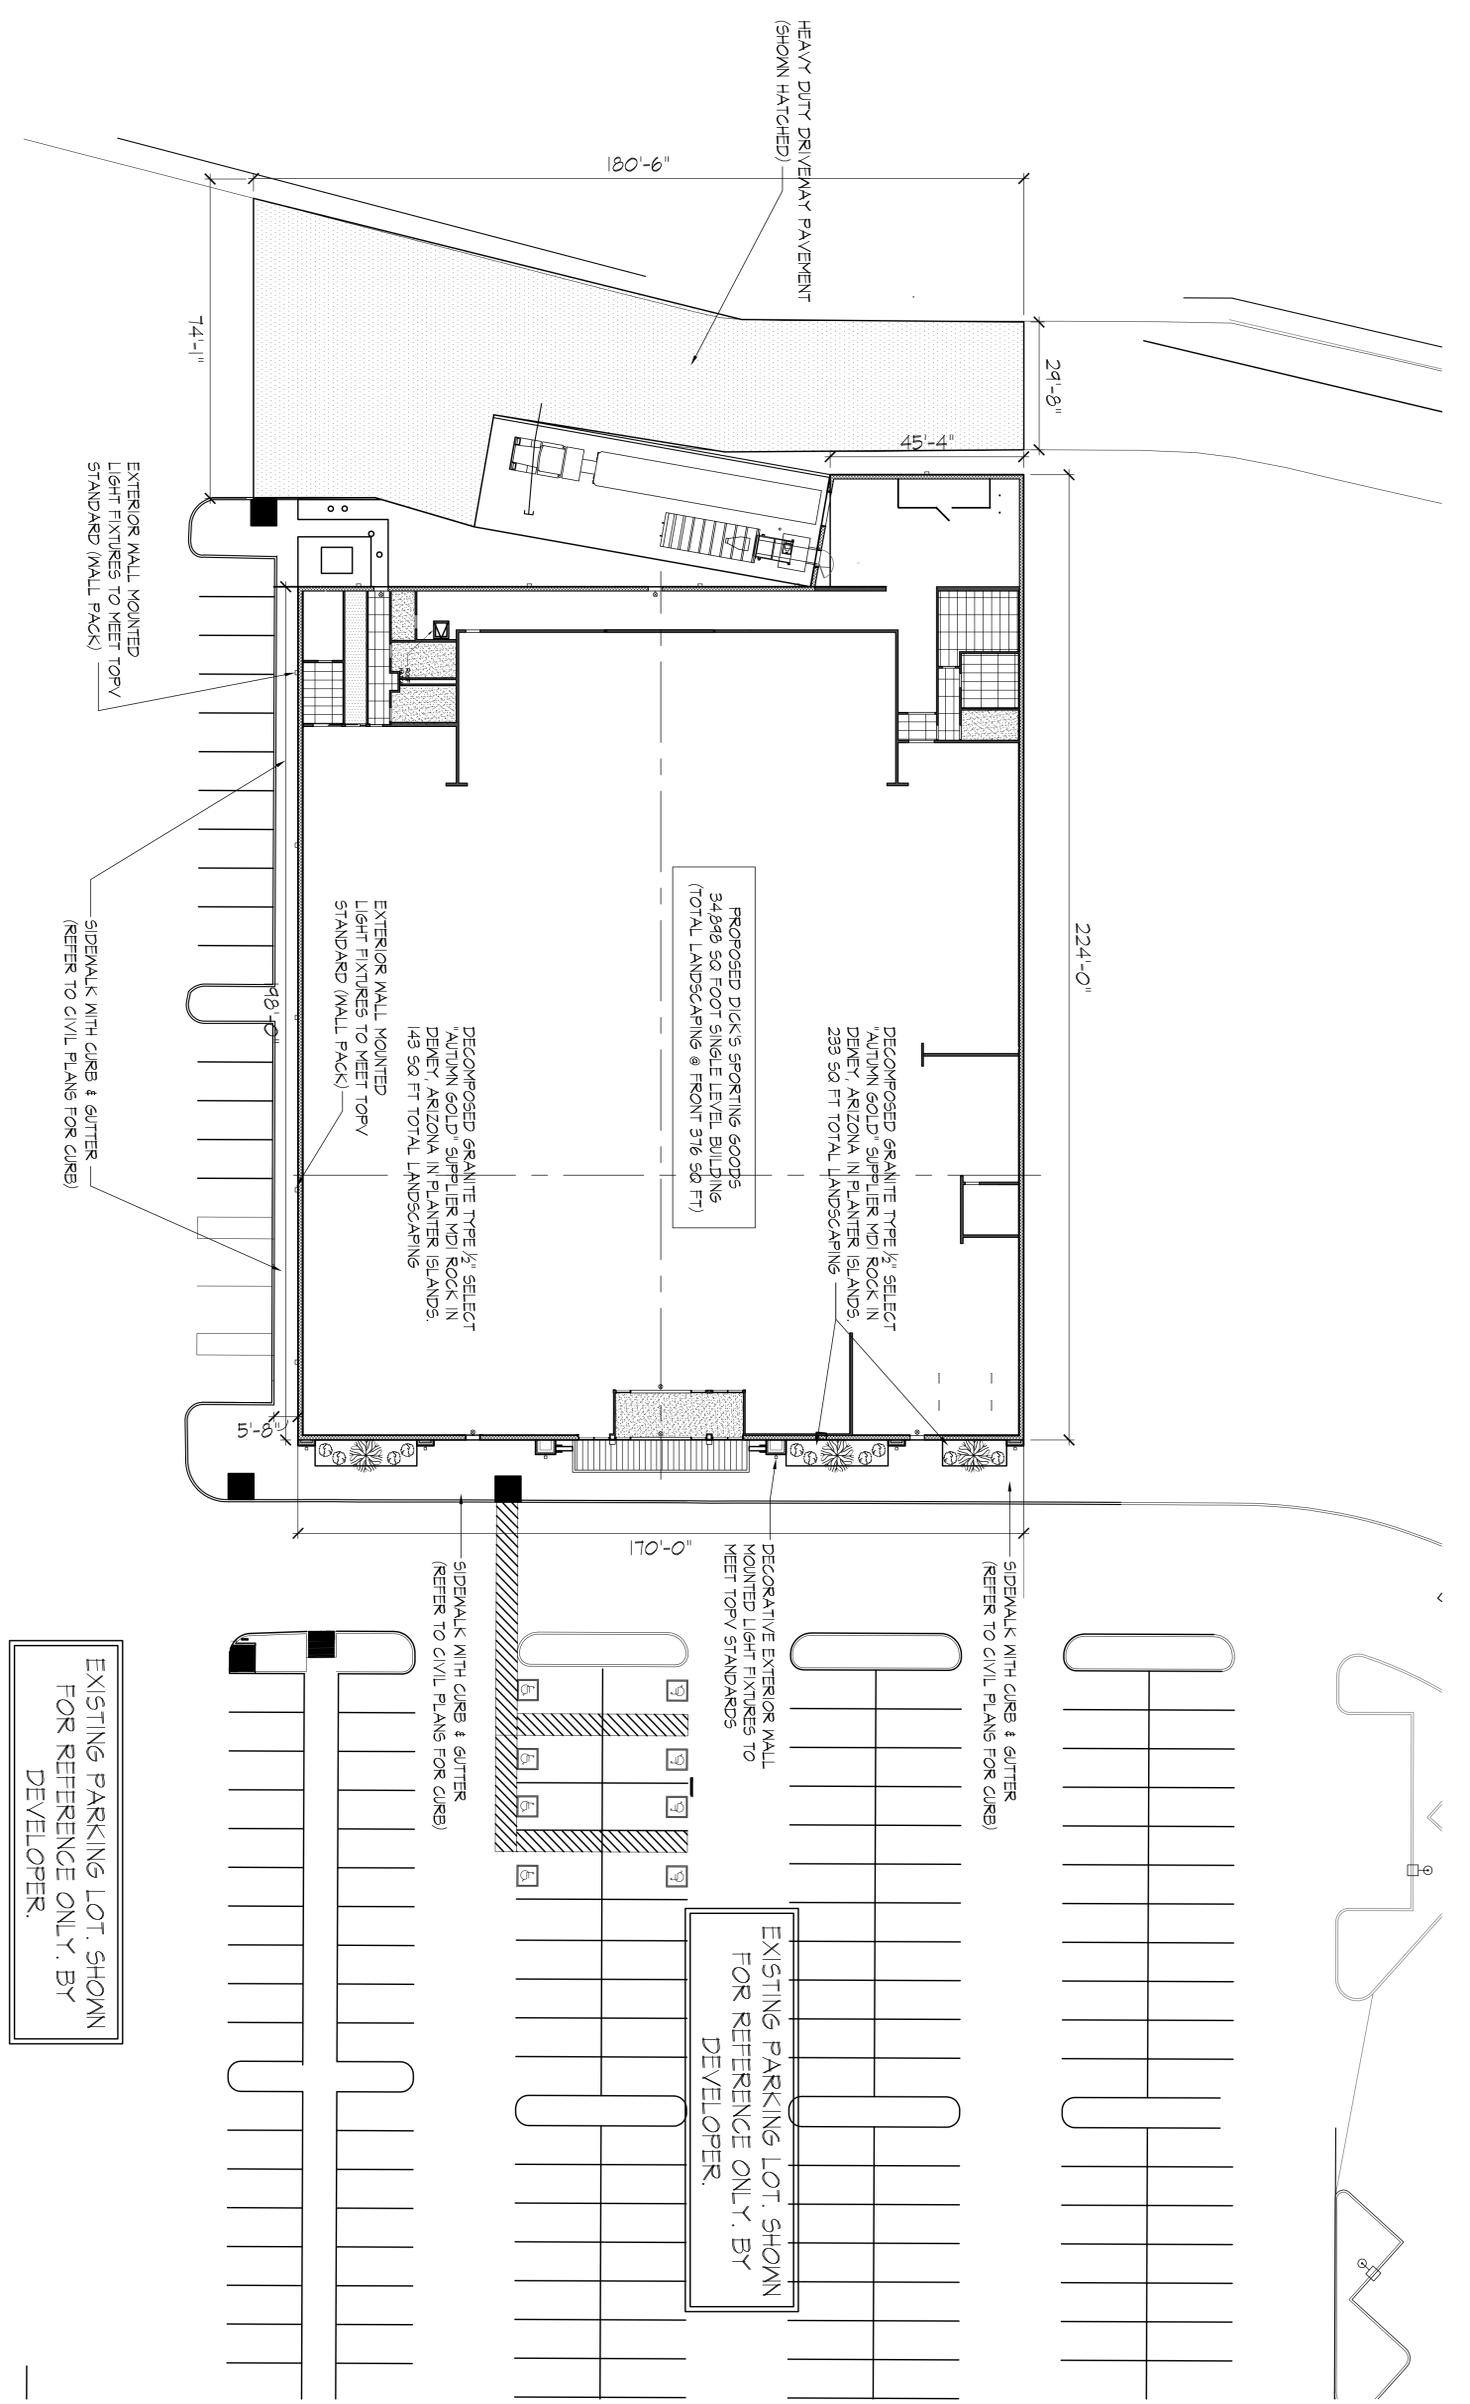

LS1 ARCHITECTURAL
 FINAL DEVELOPMENT PLAN
 N.T.S.

EXISTING PARKING LOT, SHOWN FOR REFERENCE ONLY. BY DEVELOPER.

EXISTING PARKING LOT, SHOWN FOR REFERENCE ONLY. BY DEVELOPER.

SIDEWALK WITH CURB & GUTTER (REFER TO CIVIL PLANS FOR CURB)

SIDEWALK WITH CURB & GUTTER (REFER TO CIVIL PLANS FOR CURB)

DECORATIVE EXTERIOR WALL MOUNTED LIGHT FIXTURES TO MEET TOPY STANDARDS

EXTERIOR WALL MOUNTED LIGHT FIXTURES TO MEET TOPY STANDARD (WALL PACK)

SIDEWALK WITH CURB & GUTTER (REFER TO CIVIL PLANS FOR CURB)

DECOMPOSED GRANITE TYPE 1/2" SELECT "AUTUMN GOLD" SUPPLIER MDI ROCK IN DENVER, ARIZONA IN PLANTER ISLANDS. 143 SQ FT TOTAL LANDSCAPING

PROPOSED DICK'S SPORTING GOODS 34,848 SQ FOOT SINGLE LEVEL BUILDING (TOTAL LANDSCAPING @ FRONT 376 SQ FT)

DECOMPOSED GRANITE TYPE 1/2" SELECT "AUTUMN GOLD" SUPPLIER MDI ROCK IN DENVER, ARIZONA IN PLANTER ISLANDS. 233 SQ FT TOTAL LANDSCAPING

5'-8"

180'-6"

21'-8"

45'-4"

224'-0"

74'-1"

10'-0"