



4 ELEVATION - EAST

SCALE: 1/8" = 1'-0"

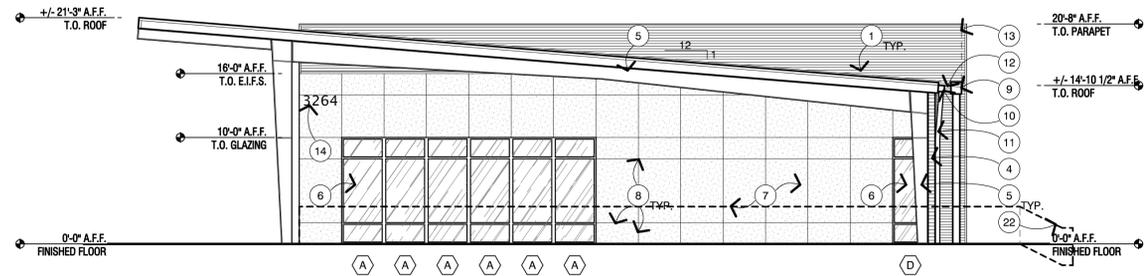


3 ELEVATION - NORTH

SCALE: 1/8" = 1'-0"

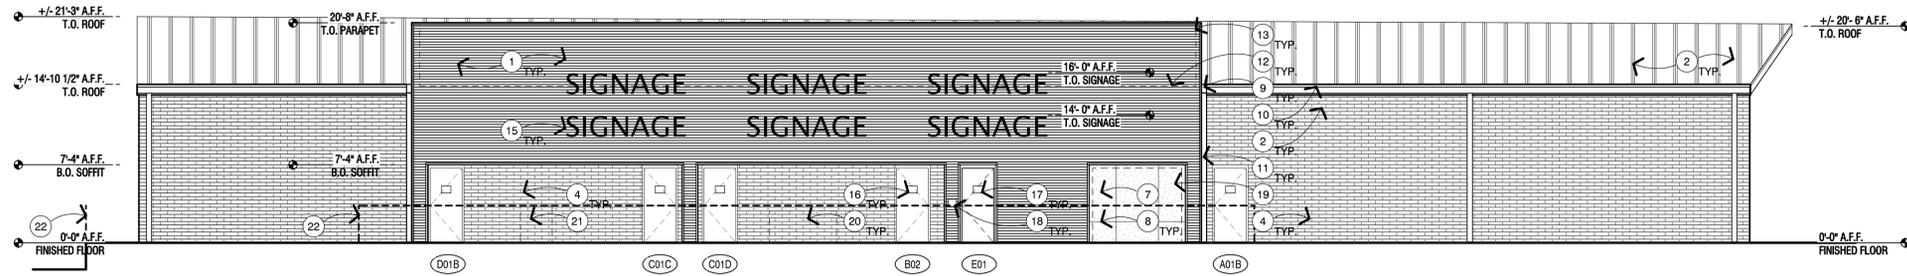

2 ELEVATION - WEST

SCALE: 1/8" = 1'-0"

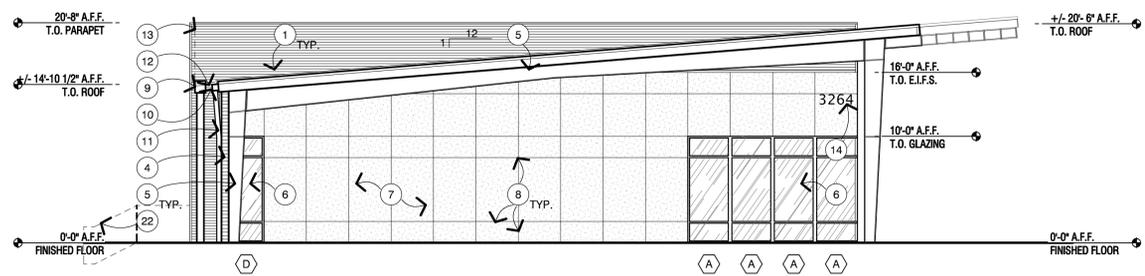

1 ELEVATION - SOUTH

SCALE: 1/8" = 1'-0"


- 1 "PBD" PRE-FINISHED METAL SIDING BY MBCI - COLOR TO BE SELECTED BY ARCHITECT
- 2 "ULTRA-DEK" PRE-FINISHED SNAP TOGETHER METAL ROOF PANELS BY MBCI - COLOR TO BE SELECTED BY ARCHITECT
- 3 "ARTISAN" (WITH BEADS) PRE-FINISHED SEALED METAL SOFFIT PANELS BY MBCI - COLOR TO BE SELECTED BY ARCHITECT
- 4 8' x 4' x 16' CONCRETE MASONRY UNIT WALL - WHERE OCCURS - SEE SHEET A8.1. SANDBLAST FINISH AT EXPOSED MASONRY UNITS. INTEGRAL COLOR TO BE DETERMINED BY ARCHITECT
- 5 PRE-ENGINEERED STEEL BUILDING - VERIFY SIZING WITH PRE-ENGINEERED BUILDING CONSTRUCTION DOCUMENTS
- 6 ALUMINUM STOREFRONT GLAZING SYSTEM - SEE SHEET A10.1
- 7 EXTERIOR INSULATION & FINISH SYSTEM (EIFS) - FINISH TO BE SELECTED BY ARCHITECT
- 8 EIFS EXPANSION JOINT - TYPICAL
- 9 SCUPPER - TYPICAL
- 10 GUTTER - TYPICAL
- 11 DOWNSPOUT - TYPICAL
- 12 LINE OF ROOF - BEYOND
- 13 LINE OF PARAPET - BEYOND
- 14 SIGNAGE: "3264" - 12" BLOCK LETTERING FOR ADDRESSING - VERIFY LOCATION, FONT & COLOR WITH ARCHITECT
- 15 SIGNAGE: 24" TENANT IDENTIFICATION - N.I.C. - VERIFY LOCATION WITH ARCHITECT
- 16 SIGNAGE: 8" X 10" TENANT IDENTIFICATION - VERIFY LOCATION WITH ARCHITECT
- 17 SIGNAGE: "FIRE RISER ROOM" - SEE SHEET A10.1
- 18 RECESS MOUNTED KNOX BOX
- 19 ELECTRICAL S.E.S. - SEE ELECTRICAL
- 20 GAS METER - SEE PLUMBING
- 21 MAILBOX - N.I.C. - VERIFY SIZE & LOCATION WITH ARCHITECT
- 22 CUSTOM STEEL SAFETY & HANDRAIL FENCE - SEE DETAIL 11.12/A1.2. NOT SHOWN FOR CLARITY

KEYNOTES

- 1. +/- HEIGHTS FOR REFERENCE PURPOSES ONLY. VERIFY HEIGHTS WITH PRE-ENGINEERED BUILDING CONSTRUCTION DOCUMENTS. COORDINATE DISCREPANCIES WITH ARCHITECT.
- 2. SEE PRE-ENGINEERED BUILDING CONSTRUCTION DOCUMENTS FOR ROOF MOUNTED EQUIPMENT PLATFORM DETAILS.
- 3. SEE MECHANICAL FOR ROOF MOUNTED EQUIPMENT LOCATIONS. VERIFY LOCATIONS WITH ARCHITECT. T.O. ALL ROOF MOUNTED EQUIPMENT TO BE BELOW 20'-8" A.F.F.
- 4. SEE MECHANICAL, PLUMBING FOR ROOF PENETRATIONS. VERIFY LOCATIONS, QUANTITY & TYPE WITH ARCHITECT.
- 5. SIGNAGE LOCATIONS ARE APPROXIMATE. PROVIDE J-BOX ROUGHINS AT APPROXIMATE LOCATIONS INDICATED. SEE ELECTRICAL FOR ADDITIONAL CONTENT.
- 6. COORDINATE SIZE OF ELECTRICAL S.E.S. BETWEEN MANUFACTURER & ARCHITECT. CABINET TO BE INSTALLED FLUSH, WITH 2" CLEARANCE AT ALL EDGES. RECESS TO BE RESIZED AS REQUIRED AT ACCOMMODATE S.E.S. VERIFY RESIZING WITH ARCHITECT.

GENERAL NOTES

MICHAEL TAYLOR ARCHITECTS, INC.
 119 South Pleasant St., Prescott, Arizona 86303
 Phone 928.445.0626 Fax 928.445.6800

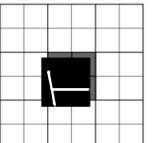

**FAIN SIGNATURE GROUP
 GLASSFORD HILL MARKETPLACE
 OUTLOT 3**

PRESCOTT VALLEY, ARIZONA 86314

3264 GLASSFORD HILL ROAD

P:\13054 Kohli's Outlet #3, Fain Signature Group\13054 A6-1 Elevations.dwg
 12/2/2013 4:50 PM Jeffrey

PROJECT NO.	DATE	MARK	DESCRIPTION
13054	12/2/2013		

ELEVATIONS

A6.1