

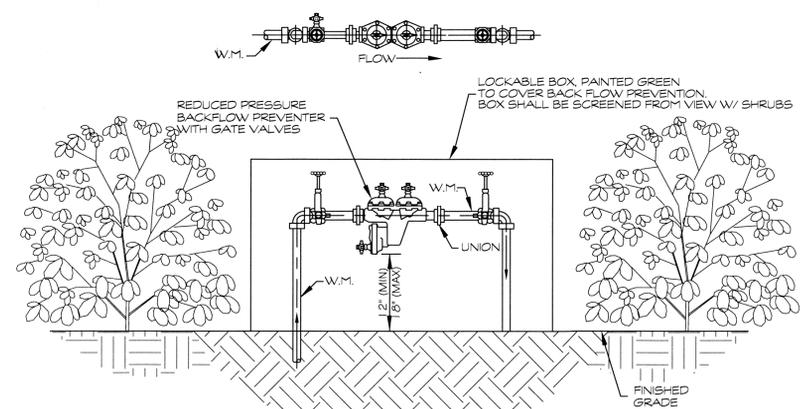



2 TYPICAL VALVE DETAIL
L1.1 SCALE: NO SCALE

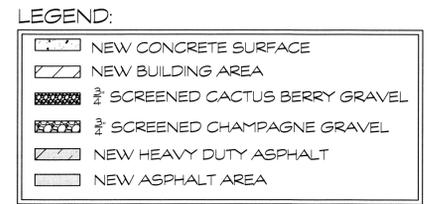

3 BACKFLOW PREVENTION
L1.1 SCALE: NO SCALE

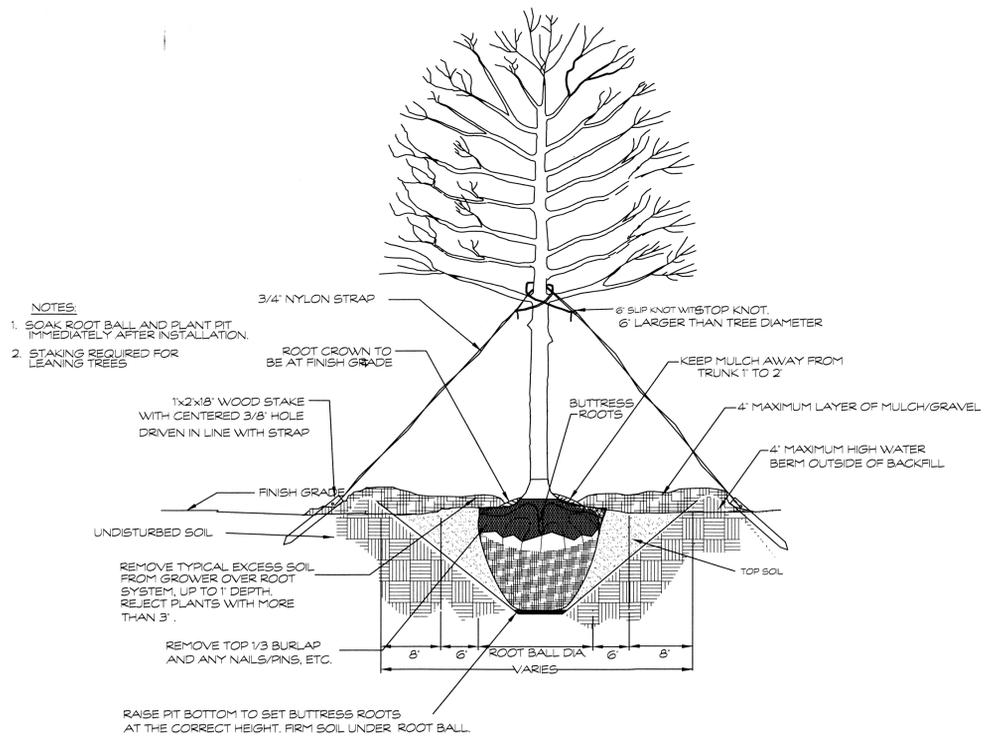

4 TREE PLANTING
L1.1 SCALE: NO SCALE

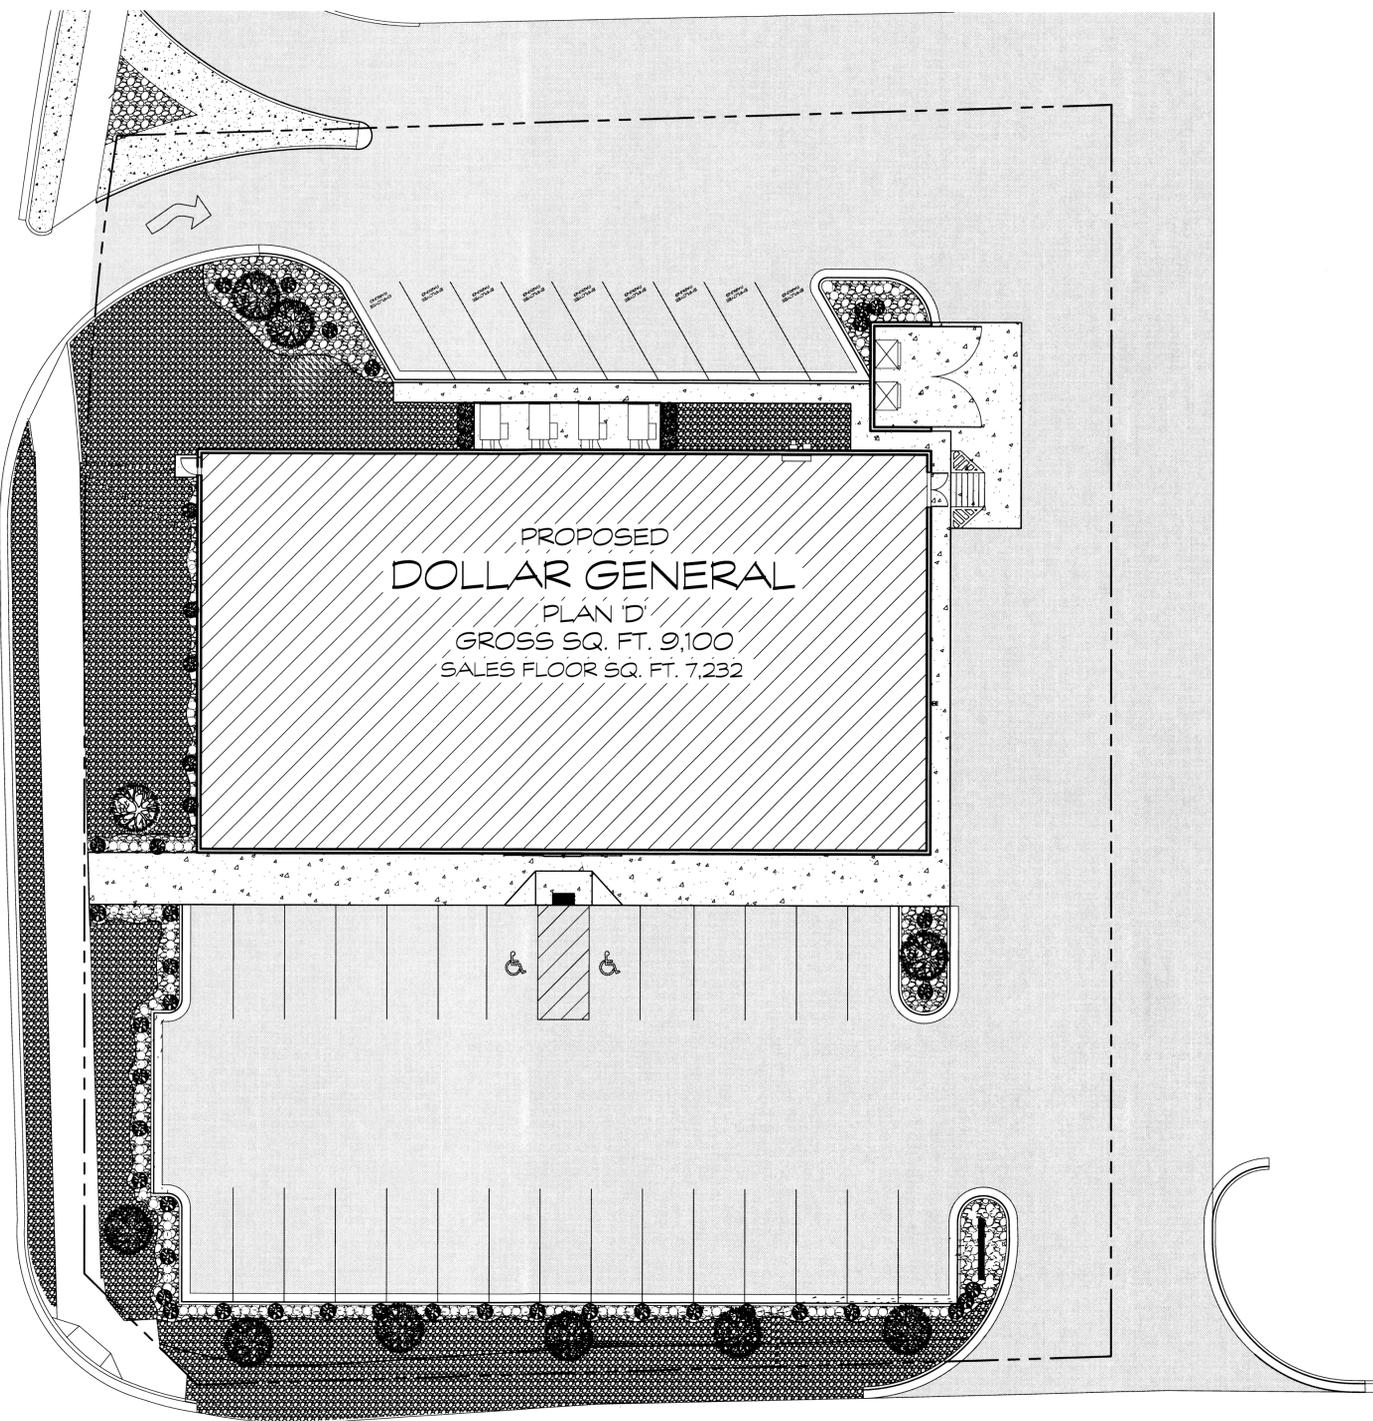

N. NAVAJO DR.

E. FLORENTINE RD.

TREE/SHRUB DETAILS

LEGEND:	QTY:	PLANT TYPE:	MINIMUM PLANT SIZES AND QUANTITIES:	ADDED NOTES:
	12	15-GALLON TREE	AT LEAST ONE (1) TREE MIN 15-GAL. FOR EVERY 30 LINEAL FEET ON ALL ADJACENT STREETS. SCREENING TREES SHALL INCLUDE 15-GAL TREES (15) FEET ON CENTER IN ADDITION TO A SOLID SCREEN WALL.	-FIVE (5) 1-GAL SHRUBS MAY BE SUBSTITUTED FOR A SINGLE 5-GALLON SHRUB FOR UP TO ONE-THIRD OF THE NUMBER OF 5-GAL SHRUBS REQUIRED HEREIN. THE MAX DISTANCE BETWEEN SHRUBS SHALL NOT EXCEED (10) FEET.
	39	5-GALLON SHRUB	EACH ISLAND SHALL CONTAIN A MINIMUM (1) 15-GAL TREE AND (2) 5-GALLON SHRUBS. LANDSCAPE BORDERS ON ALL FRONTAGE STREETS SHALL CONTAIN (1) 5-GAL. SHRUB FOR EVERY 100 SQ. FT.	-ALL PLANTS MUST MEET PRESCOTT VALLEYS RECOMMENDED SPECIES LIST.
	128	1-GALLON SHRUB	AT LEAST FOUR (4) 1-GAL. SHRUBS FOR EVERY 100 SQ. FT. OF TOTAL REQUIRED LANDSCAPE BORDER AREA.	-FOR INFO/SALES ON GRAVEL CONTACT CANDICE AT ARROWHEAD MATERIALS PH: (928) 636-3751
	6	SOLID SCREEN WALL	SOLID SCREEN WALLS SHALL PROVIDE 100% SCREENING DENSITY WITH-IN 2 YEARS AFTER PLANTING AND MAINTAIN A HEIGHT OF 6' AND MEET OR EXCEED THE HEIGHT OF MECHANICAL UNITS	

1 LANDSCAPE PLAN
L1.1 SCALE: 1"=15'-0"



LANDSCAPE PLAN

SCALE: 1" = 15'-0"

NOVEMBER 1, 2009
P.VALLEY.DG.DWG

L1.1