



- T/ MASONRY
ELEV. 39'-4"
- T/ ENTRY FEATURE
ELEV. 38'-0"
- T/ PARAPET
ELEV. 30'-0"
- T/ MASONRY PILASTER
ELEV. 20'-0"
- ELEV. 0'-0"
FIN. FLOOR

ELEVATION A

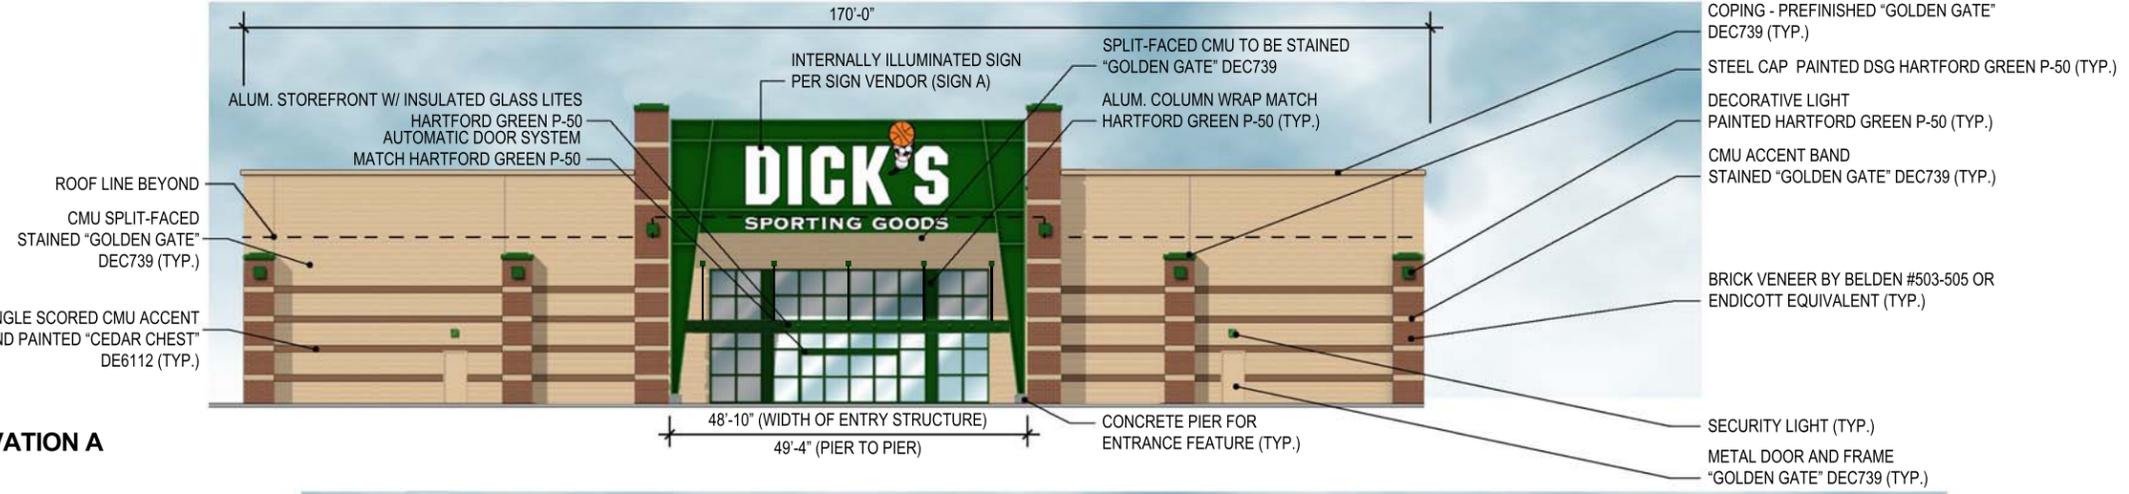


- T/ PARAPET
ELEV. 30'-0"
- T/ MASONRY @
LOADING DOCK
ELEV. 22'-8"


ELEVATION B

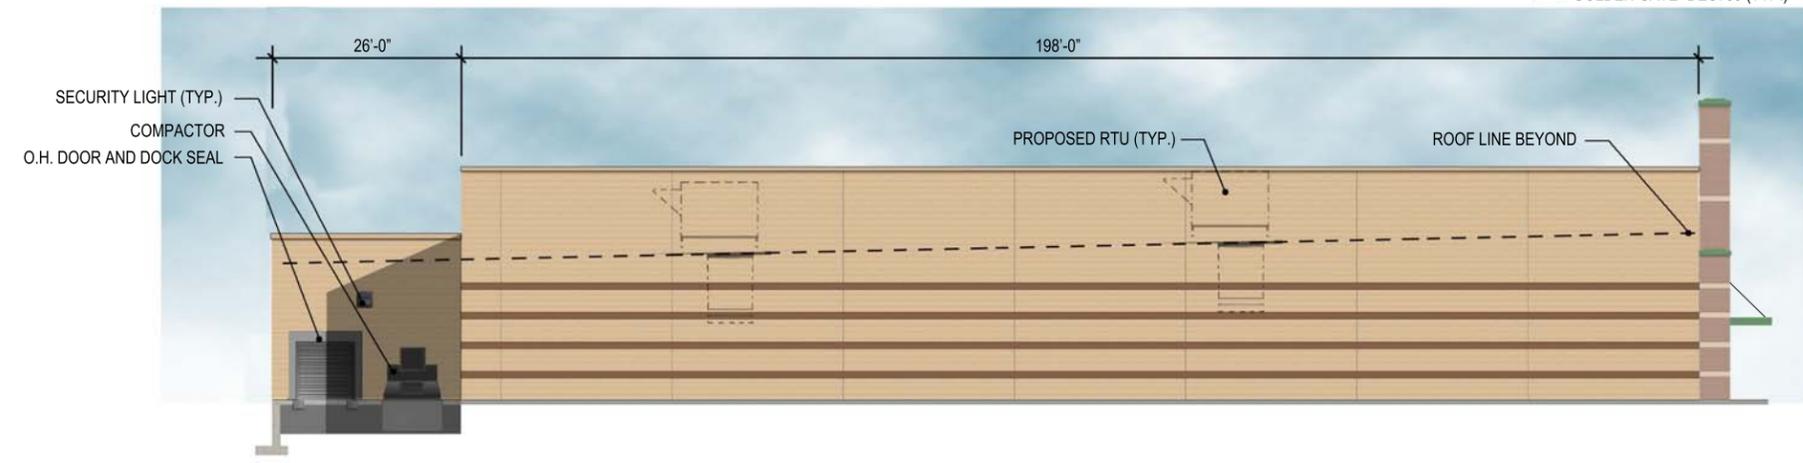

ELEVATION C

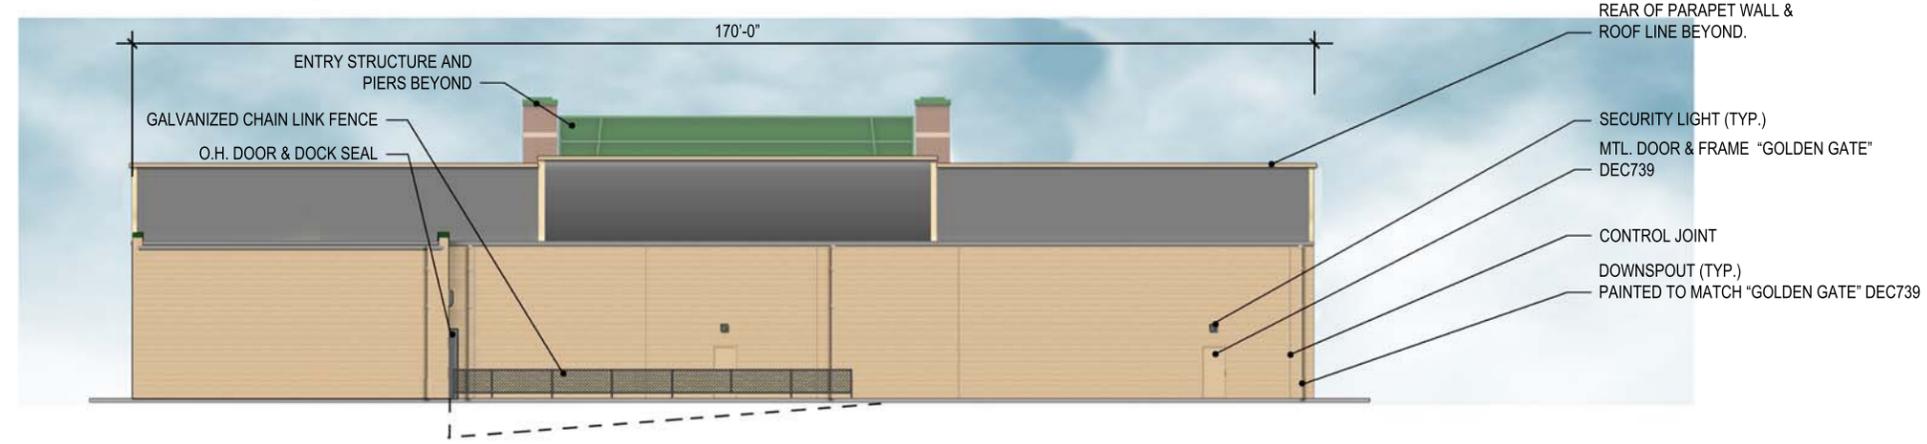

ELEVATION D

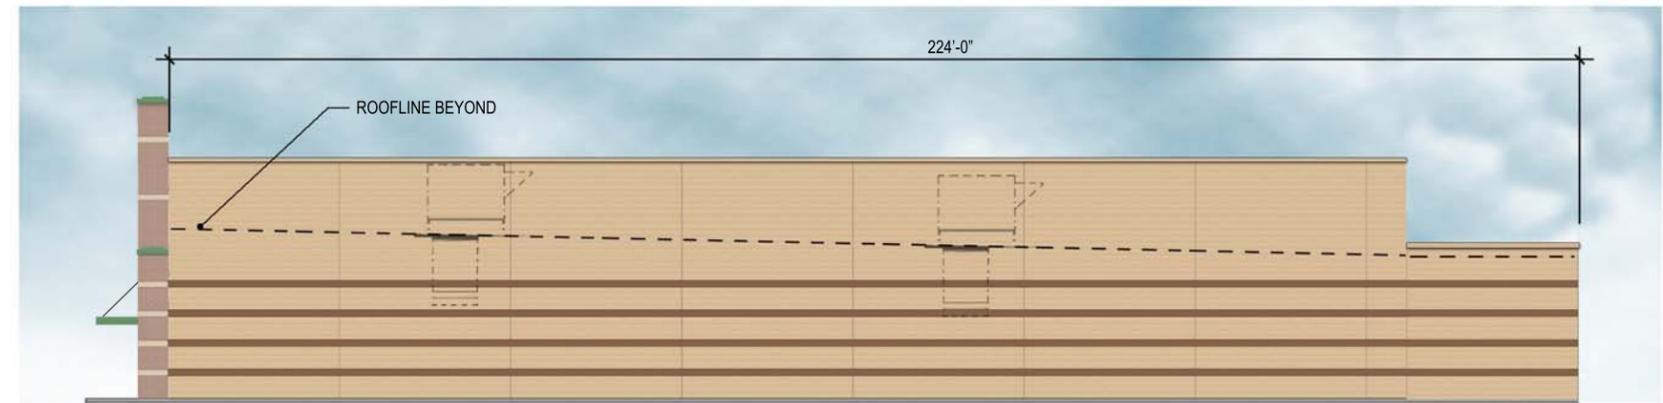

All information contained on this exhibit is representative of the architectural materials and heights proposed to be used. This exhibit is NOT intended to be a Construction Document. All final adjustments will be incorporated into the Construction Documents and will be mutually agreed upon by the Landlord and Dick's Sporting Goods.



**PRESCOTT VALLEY CROSSROADS
PRESCOTT VALLEY, AZ
EXHIBIT K
STORE #1131**



SIGN A



Key Plan

- REV 1 _____
- REV 2 _____
- REV 3 _____
- REV 4 _____
- REV 5 _____
- DKS APPROVAL _____ DATE _____
- DKS APPROVAL _____ DATE _____
- LL APPROVAL _____ DATE _____