

Agreement for Right of Entry and Construction Easement

This Agreement is entered into for valuable consideration this ____ day of _____, 2012 by and between the Town of Chino Valley (the “Town”) and the Town of Prescott Valley, Yavapai County, City of Prescott, and the Yavapai-Prescott Indian Tribe, members of the Upper Verde River Watershed Protection Coalition, (hereinafter the “Coalition”), formed under the Intergovernmental Agreement recorded on May 23, 2007, with the Yavapai County Recorder #B-4509 P-87;

RECITALS:

The Town is a member of the Coalition and is interested in assisting the Coalition with the development of rainfall source water capture, aquifer recharge and harvesting pilot projects (the “Projects”) as approved by the Coalition Board. The Coalition needs a location at which to construct improvements related to the foregoing projects. The Town has property well suited to such activities and the Town and the Coalition desire to arrange for the use of such site by the Coalition.

WHEREFORE the parties covenant and agree as follows:

1. The Town hereby grants to the Coalition members, their employees, agents, and designees, the right to enter upon and to construct improvements upon the property located within the Town of Chino Valley along Rodeo Drive and Santa Fe Trail, also known as APN 306-01-019B, as further shown on the map attached as Exhibit “A” (the “Property”). The right of entry and grant of a construction easement is for the purpose of engineering, constructing, monitoring, and measuring the performance of the improvements associated with the source water capture, harvesting and recharge facilities Pilot Projects of the Coalition as defined in the project plans prepared by Civiltec Engineering, Inc. and attached as Exhibit “B” hereon.

2. The right of entry and construction easement shall commence upon the date of the full execution of this document and shall continue for a period of 5 years unless terminated sooner due to agreement between the parties, the completion or discontinuation of the projects or a material breach of this Agreement. Said right of entry and easement may be extended for up to three (3) additional one (1) year periods.

3. Prior to the termination of its right of entry, the Coalition members shall repair and restore the Property to a like and equivalent condition as existed prior to the construction activity. During the period of its right of entry, the Coalition members shall maintain the Property in a neat and safe condition.

4. Coalition members shall not use, suffer or permit the use at or on or the discharge of any hazardous substance on or about the Property nor shall it utilize the property in any manner or for any purpose that violates State, local or Federal Law. [Hazardous substances are as defined under State and Federal Law.] The Coalition members shall have no responsibility or liability for environmental contamination or

pollution on or about the Property which it did not cause or contribute to or which pre-existed this Agreement.

5. The Coalition members shall be responsible for complying with all applicable governmental rules, laws and regulations in its use of and improvements on the Property and shall obtain all permits which may be required for such activities. The Town shall waive fees for any permits that may be required to be obtained from the Town.

6. The Coalition members consisting of the City of Prescott, Town of Prescott Valley, Yavapai Prescott Indian Tribe, and County of Yavapai shall maintain and provide Town evidence of a Commercial General Liability insurance policy with a reputable company in the amount of not less than One Million Dollars (\$1,000,000.00) for injuries sustained by one person, and Two Million Dollars (\$2,000,000.00) per occurrence and property damage and loss coverage of Five Hundred Thousand Dollars (\$500,000.00). The Town shall be named as an additional insured under such policy. Town shall have no liability for loss or damage to Coalition member's Property or improvements on the property and Coalition members shall be responsible for insuring and the costs of insuring its personal property and improvements to the Property in such amounts as it may determine.

7. The Coalition members agree to hold Town harmless and indemnify it for, from and against any liability, losses, claims, fees, costs or damages caused by, or arising from the Coalition member's intentional or negligent acts or those of the Coalition member's agents, employees, contractors and representatives regarding or on or about the Property.

8. This document may be signed in any number of separate copies, each of which shall be effective as an original, but all of which taken together shall constitute a single document. An electronic transmission or other facsimile of this document or any related document shall be deemed an original and shall be admissible as evidence of the document and the signer's execution.

Grantor and Upper Verde River Watershed
Protection Coalition member

Town of Chino Valley (a municipal
corporation of Arizona)

Chris Marley, Mayor

Date

ATTEST:

Jami Lewis, Town of Chino Valley Clerk

APPROVED AS TO FORM:

_____,
Town of Chino Valley Attorney

Upper Verde River Watershed Protection
Coalition member

Yavapai County

Carol Springer, Supervisor Date

ATTEST:

Julie Ayers, Clerk of the Board, Yavapai County

APPROVED AS TO FORM:

Dave Hunt, Board Attorney, Yavapai County

Upper Verde River Watershed Protection
Coalition member

Yavapai-Prescott Indian Tribe

Ernest Jones, President

Date

ATTEST:

Tribal Clerk

APPROVED AS TO FORM:

Tribal Attorney

Upper Verde River Watershed Protection
Coalition member

City of Prescott (a municipal corporation of
Arizona)

Marlin Kuykendall, Mayor Date

ATTEST:

Liz Burke, City of Prescott Clerk

APPROVED AS TO FORM:

Gary Kidd, City of Prescott Attorney

Upper Verde River Watershed Protection
Coalition member

Town of Prescott Valley (a municipal
corporation of Arizona)

Harvey C. Skoog, Mayor
7501 E. Civic Circle
Prescott Valley, AZ 86314
928-759-3100

ATTEST:

Diane Russell, Town of Prescott Valley Clerk

APPROVED AS TO FORM:

Ivan Legler, Town of Prescott Valley Attorney


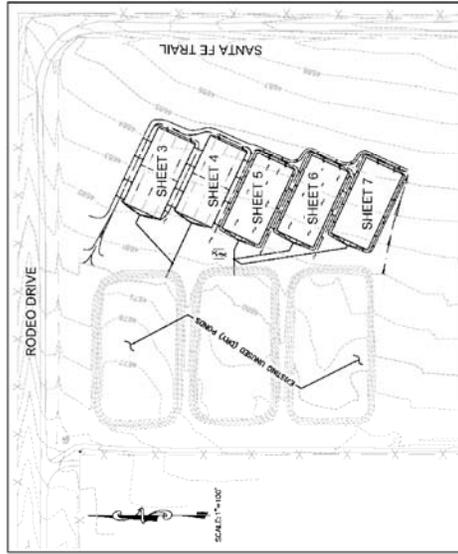


Exhibit "A" - Map of Area subject to right of entry and temporary construction easement

Exhibit “B” – Project Plans



U.V.R.W.P.C. RECHARGE AND SOURCE WATER CAPTURE PILOT PROJECT OLD HOME MANOR, CHINO VALLEY, ARIZONA

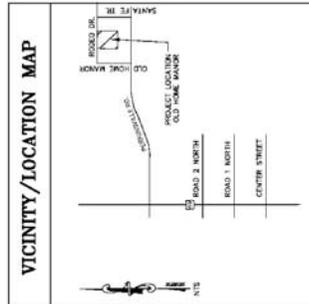

OWNER:
UPPER VERDE RIVER WATERSHED PROTECTION COALITION

ENGINEER:
CIVILTEC CONSULTANTS, INC.
WWW.CIVILTEC.COM


BENCHMARK:

INDEX OF SHEETS:

1	COVER SHEET



REV	DATE	DESCRIPTION



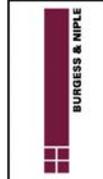



YAVAPAI COUNTY, ARIZONA
COVER SHEET
UPPER VERDE RIVER WATERSHED PROTECTION COALITION
RECHARGE AND SOURCE WATER CAPTURE PILOT PROJECT
SHEET 1 OF 10

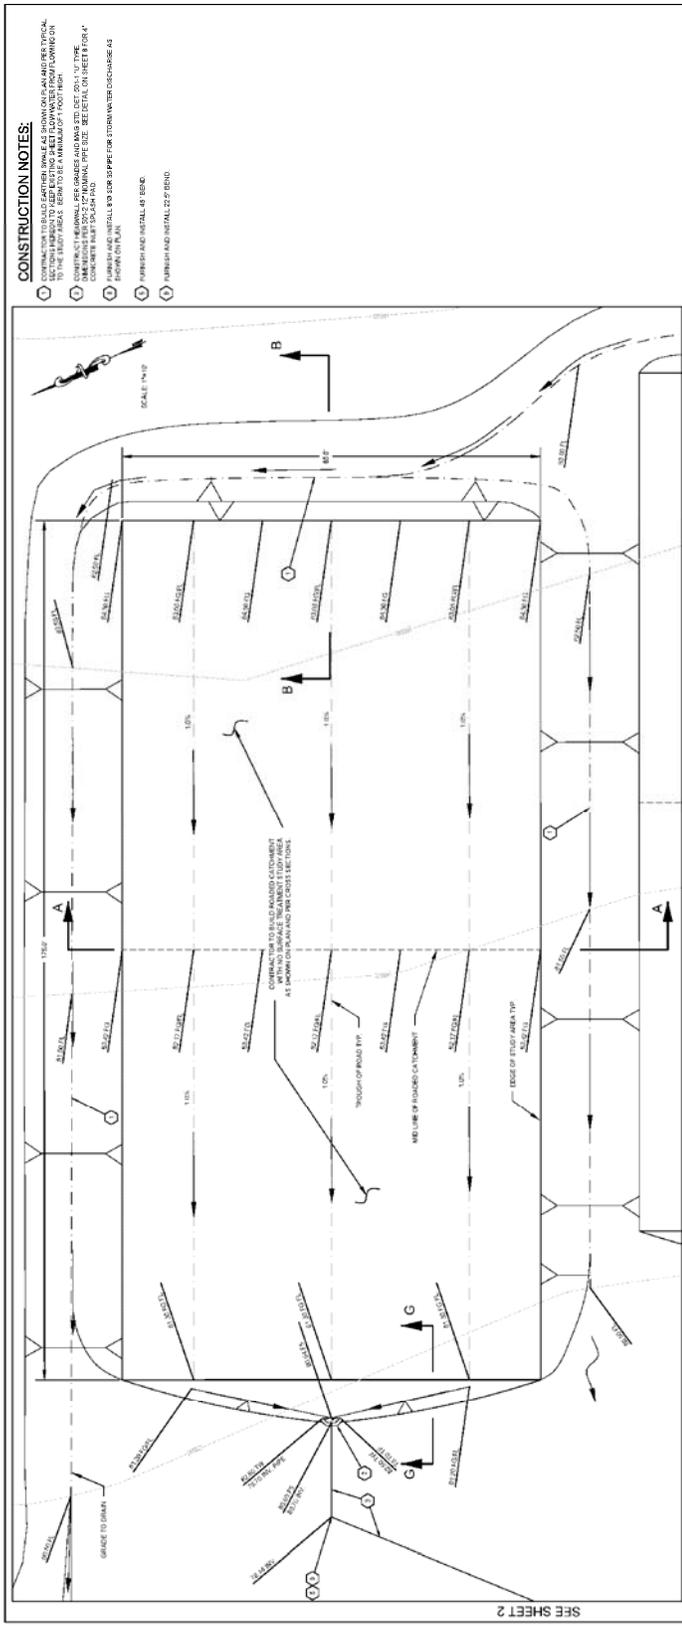


SEE SHEET 4

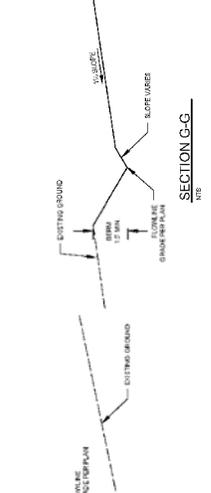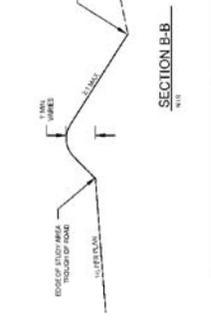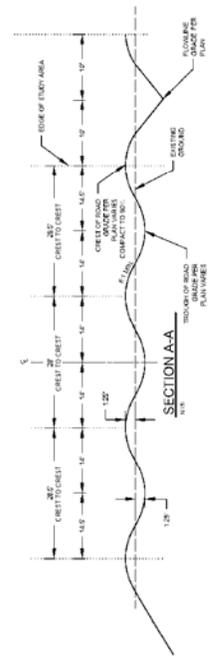

- CONSTRUCTION NOTES:**
<p>SEE SHEET 2</p>															

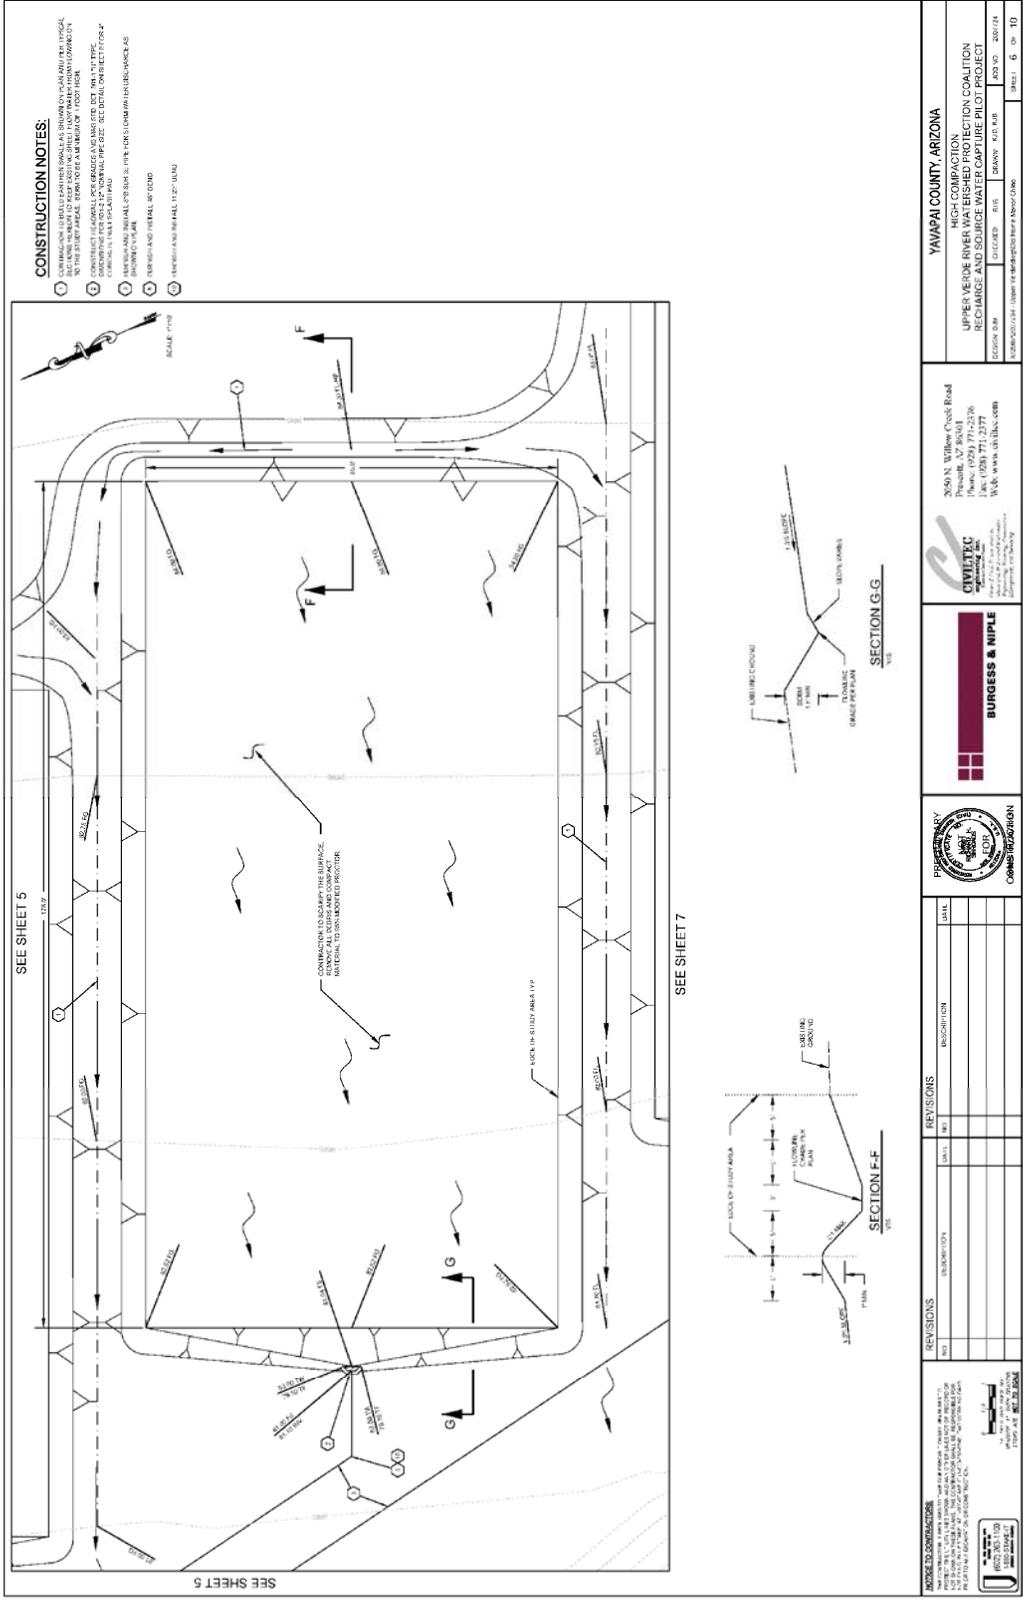

CONSTRUCTION NOTES:


YAVAPAI COUNTY, ARIZONA
 HIGH COMPACTON
 UPPER VEINDE RIVER WATERSHED PROTECTION COALITION
 RECHARGE AND SOURCE WATER CAPTURE PILOT PROJECT
 SHEET: 6 OF 10

2620 N. Willow Creek Road
 Web: www.chiltec.com

CIVILTEC
 CONSULTING ENGINEERS

BURGESS & NIPLÉ
 ENGINEERS ARCHITECTS








NO.	REVISIONS	DATE	DESCRIPTION



SECTION F-F
 SEE SHEET 5

SECTION G-G
 SEE SHEET 7

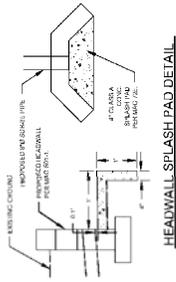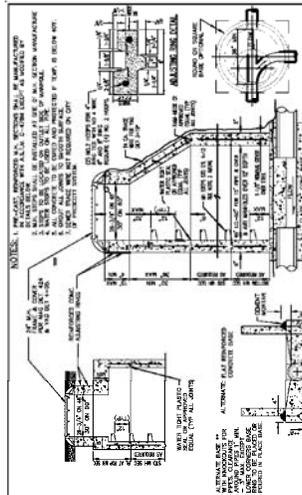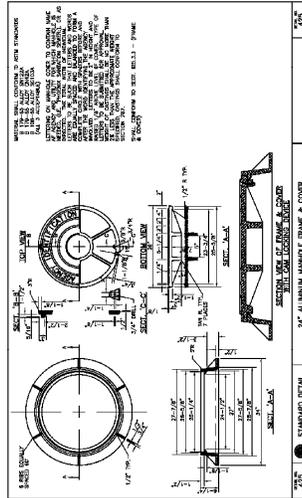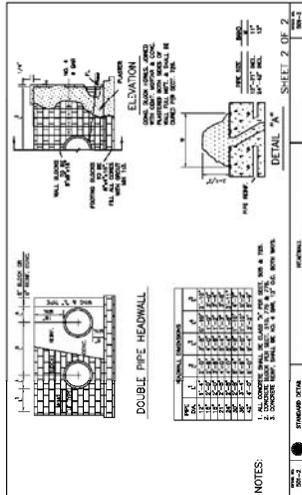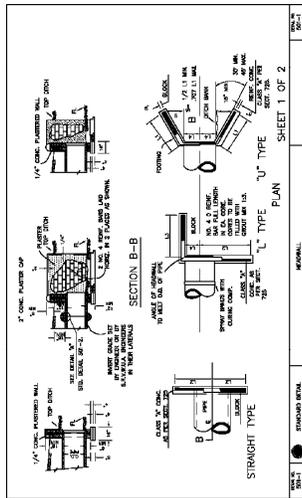


NOTICE TO CONTRACTORS
 THE CONTRACTOR SHALL BE RESPONSIBLE FOR OBTAINING ALL NECESSARY PERMITS AND APPROVALS FROM THE LOCAL, STATE AND FEDERAL AGENCIES. 

REVISIONS	DATE	DESCRIPTION

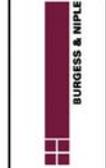




YAVAPAI COUNTY, ARIZONA
 MISCELLANEOUS DETAILS
 SHEET 3 OF 10

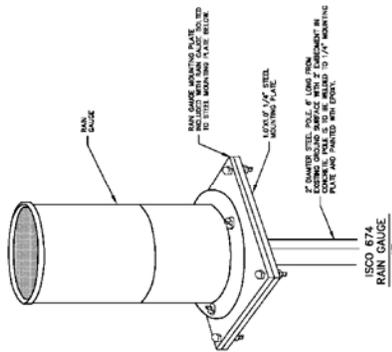

RAIN GAUGE

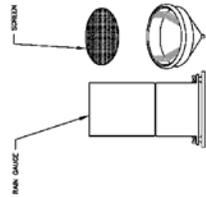


TYPICAL RAIN GAUGE
COMPONENTS

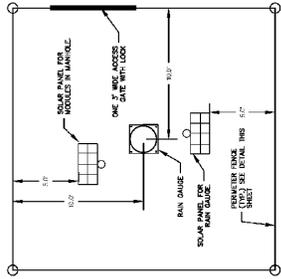


TYPICAL RAIN GAUGE AND SOLAR
PANEL FENCING PLAN VIEW


NOTE: REFER TO THE CIVILTEC DIRECT INSTALLATION AND
OPERATION MANUAL FOR THE ISCO 874 RAIN GAUGE AND SOLAR PANEL

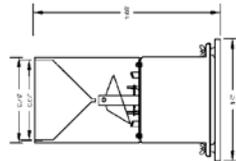

PLAN AND PROFILE OF

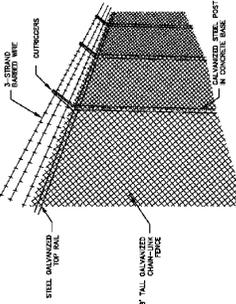

TYPICAL PERIMETER FENCE
FOR RAIN GAUGE
AND SOLAR PANELS

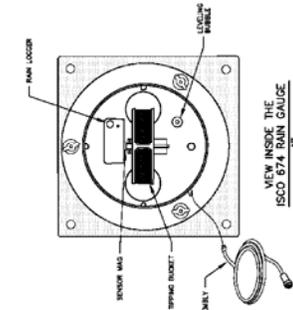

VIEW INSIDE THE


